


NORTH ELEVATION

SCALE 3/16" = 1'-0"

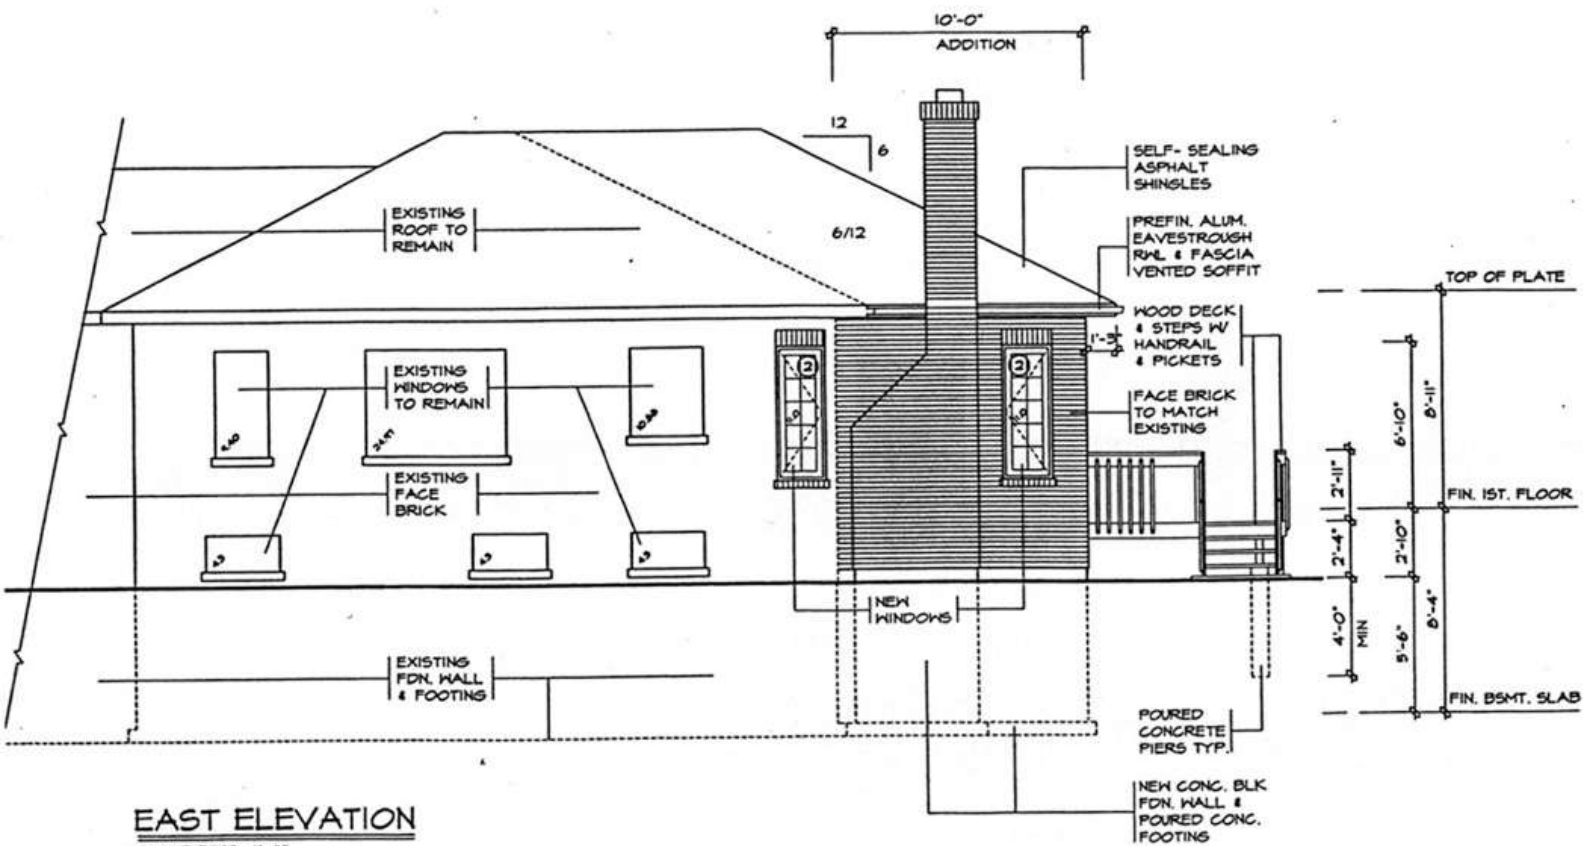


EAST ELEVATION

SCALE 3/16" = 1'-0"

UNPROTECTED OPENINGS

| | |
|-------------------------|-----------------|
| WALL AREA | 537.93 SQ.FT |
| LIMITING DISTANCE | 10'-0" @ 19.43% |
| MAX. ALLOWABLE OPENINGS | 104.52 SQ.FT. |
| TOTAL OPENINGS PROVIDED | 102.05 SQ.FT. |

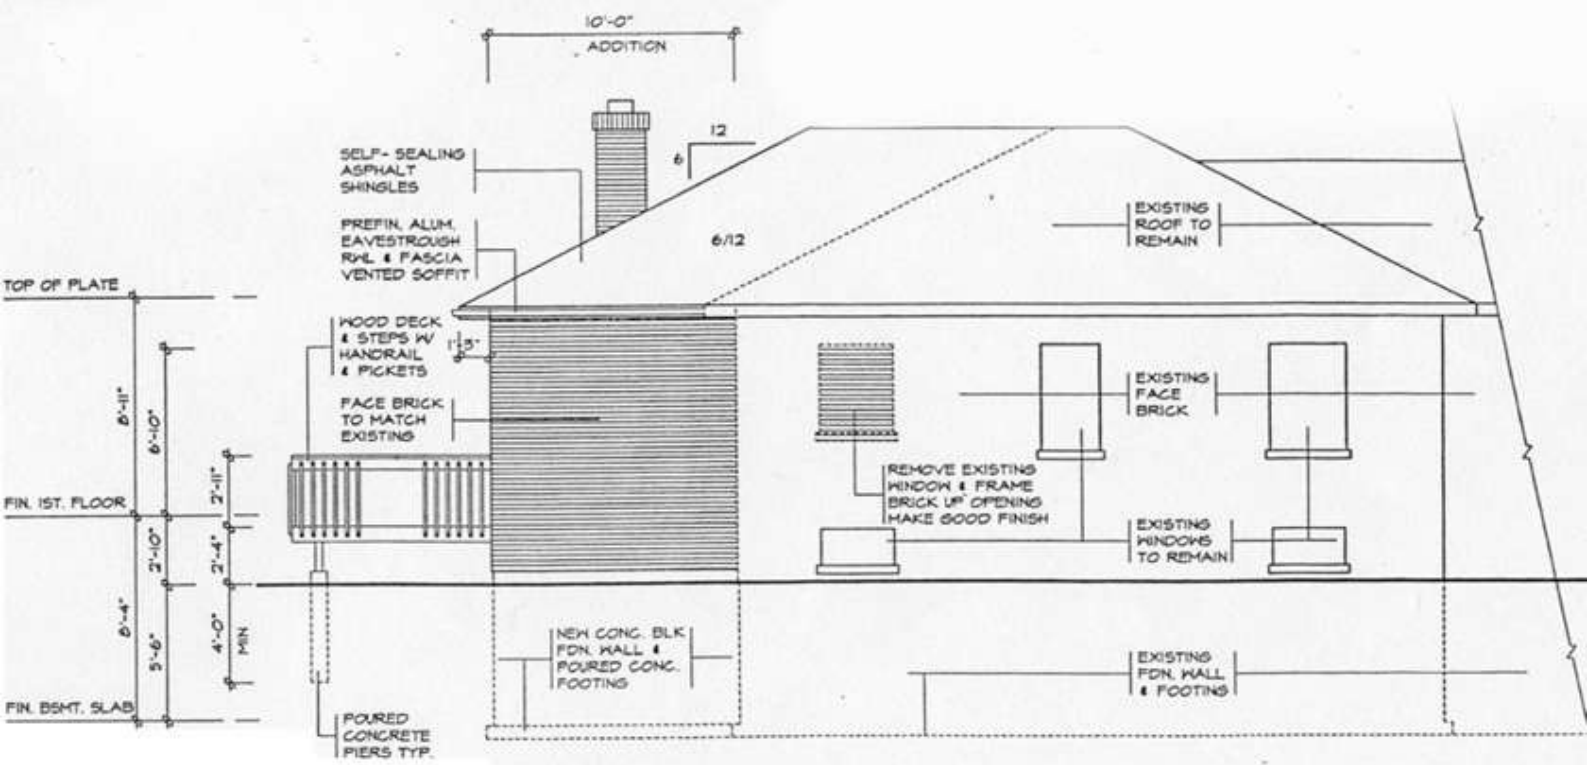

WEST ELEVATION

SCALE 3/16" = 1'-0"

UNPROTECTED OPENINGS

NO NEW OPENINGS
EXISTING TO REMAIN